
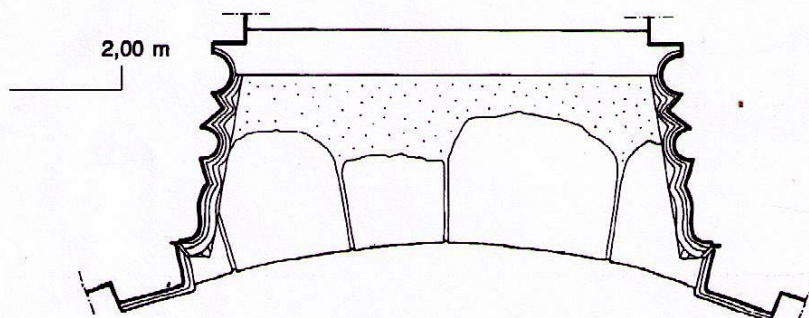


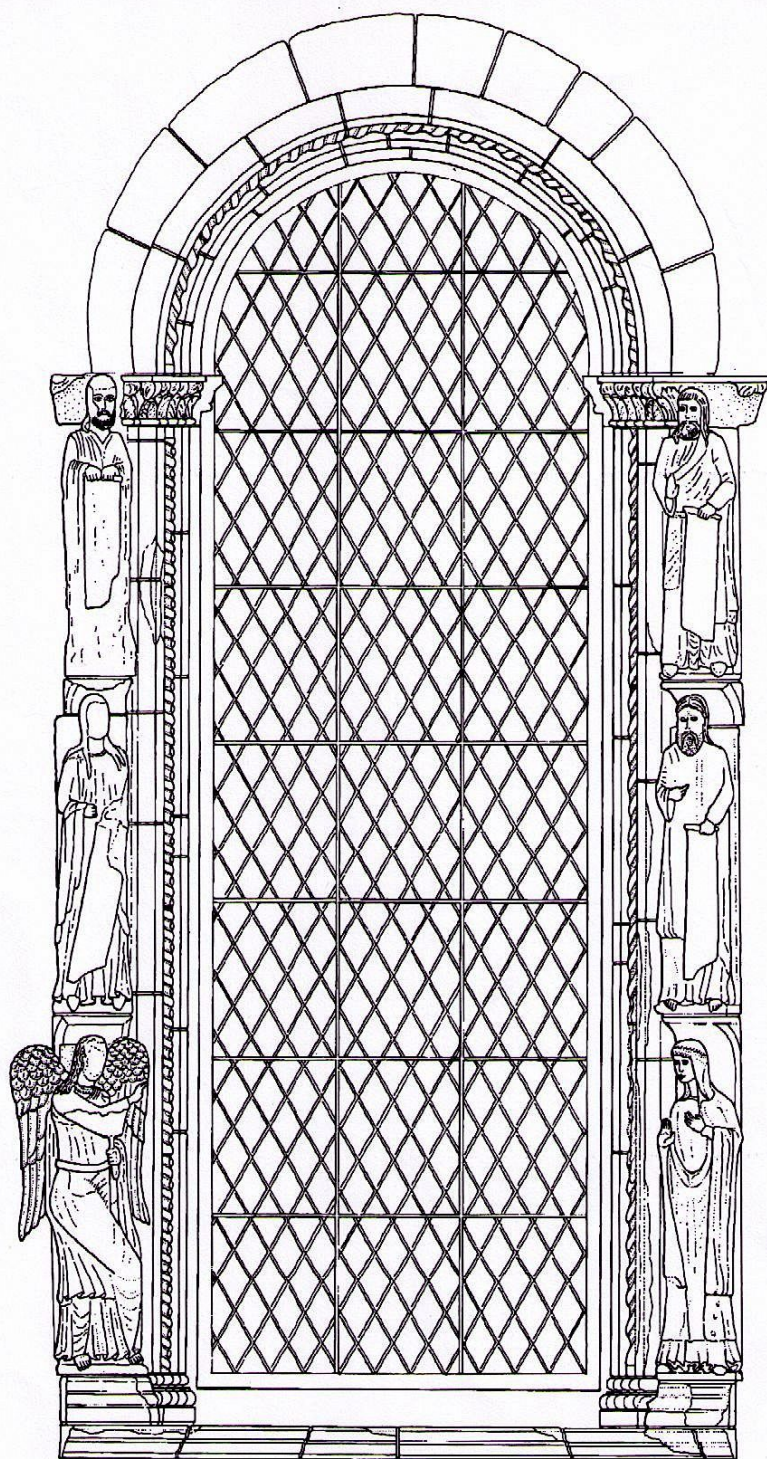

Rilievo: Arch. Giovanni Abrardi